

**PRELIMINARY -
NOT TO BE USED
FOR
CONSTRUCTION**

**Beit Am
Jewish Community Center**

Taxlot Map: 115330000900
Corvallis, OR, 97330
PHONE# 541-753-0067

REVISIONS:

MARK	DATE	DESC.
△		
△		
△		
△		
△		

DATE OF ISSUE:

Thursday, April 13, 2017

CAD FILE NAME: beit am 041317.pln

DESIGNED BY: Lori Stephens

DRAWN BY: LJS


CHECKED BY: Lori Stephens

COPYRIGHT: BLA PC

SHEET TITLE

First Floor Plan

A-101

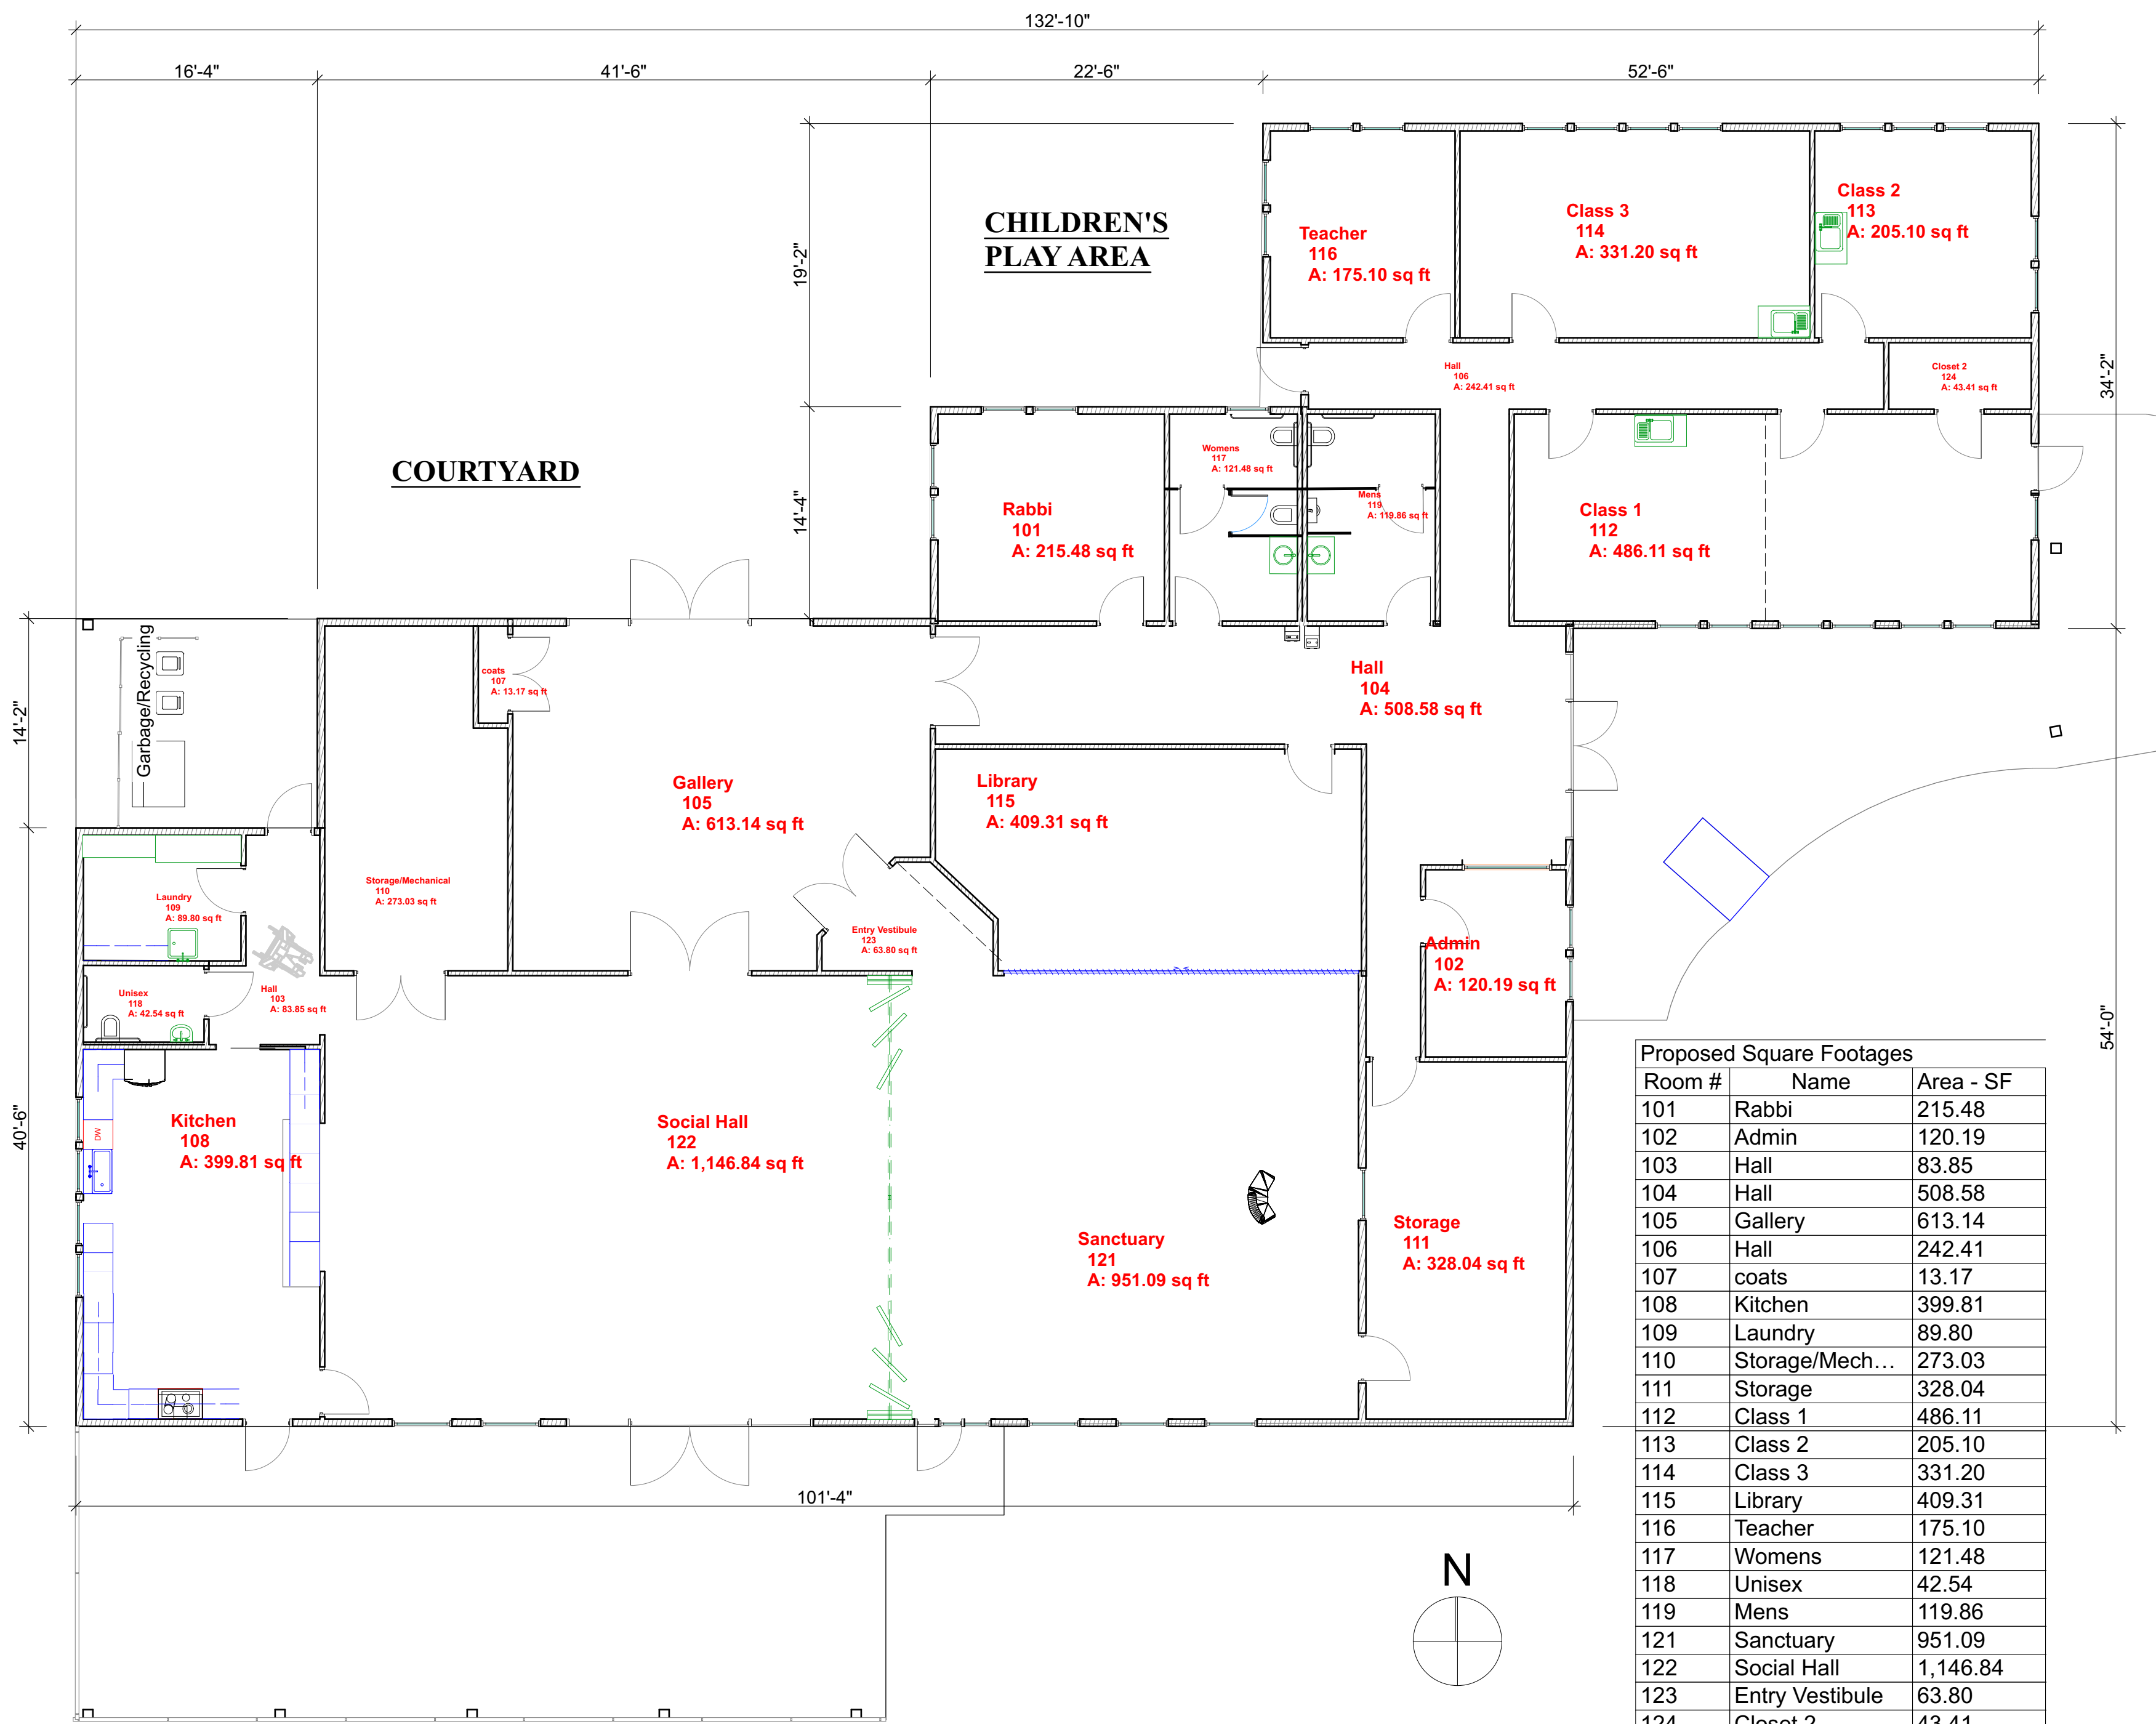

Proposed Square Footages

Room #	Name	Area - SF
101	Rabbi	215.48
102	Admin	120.19
103	Hall	83.85
104	Hall	508.58
105	Gallery	613.14
106	Hall	242.41
107	coats	13.17
108	Kitchen	399.81
109	Laundry	89.80
110	Storage/Mech...	273.03
111	Storage	328.04
112	Class 1	486.11
113	Class 2	205.10
114	Class 3	331.20
115	Library	409.31
116	Teacher	175.10
117	Womens	121.48
118	Unisex	42.54
119	Mens	119.86
121	Sanctuary	951.09
122	Social Hall	1,146.84
123	Entry Vestibule	63.80
124	Closet 2	43.41
		6,983.34 ...

1 First Floor Plan
A-101 SCALE: 1/8" = 1'-0"